



DO NOT SCALE

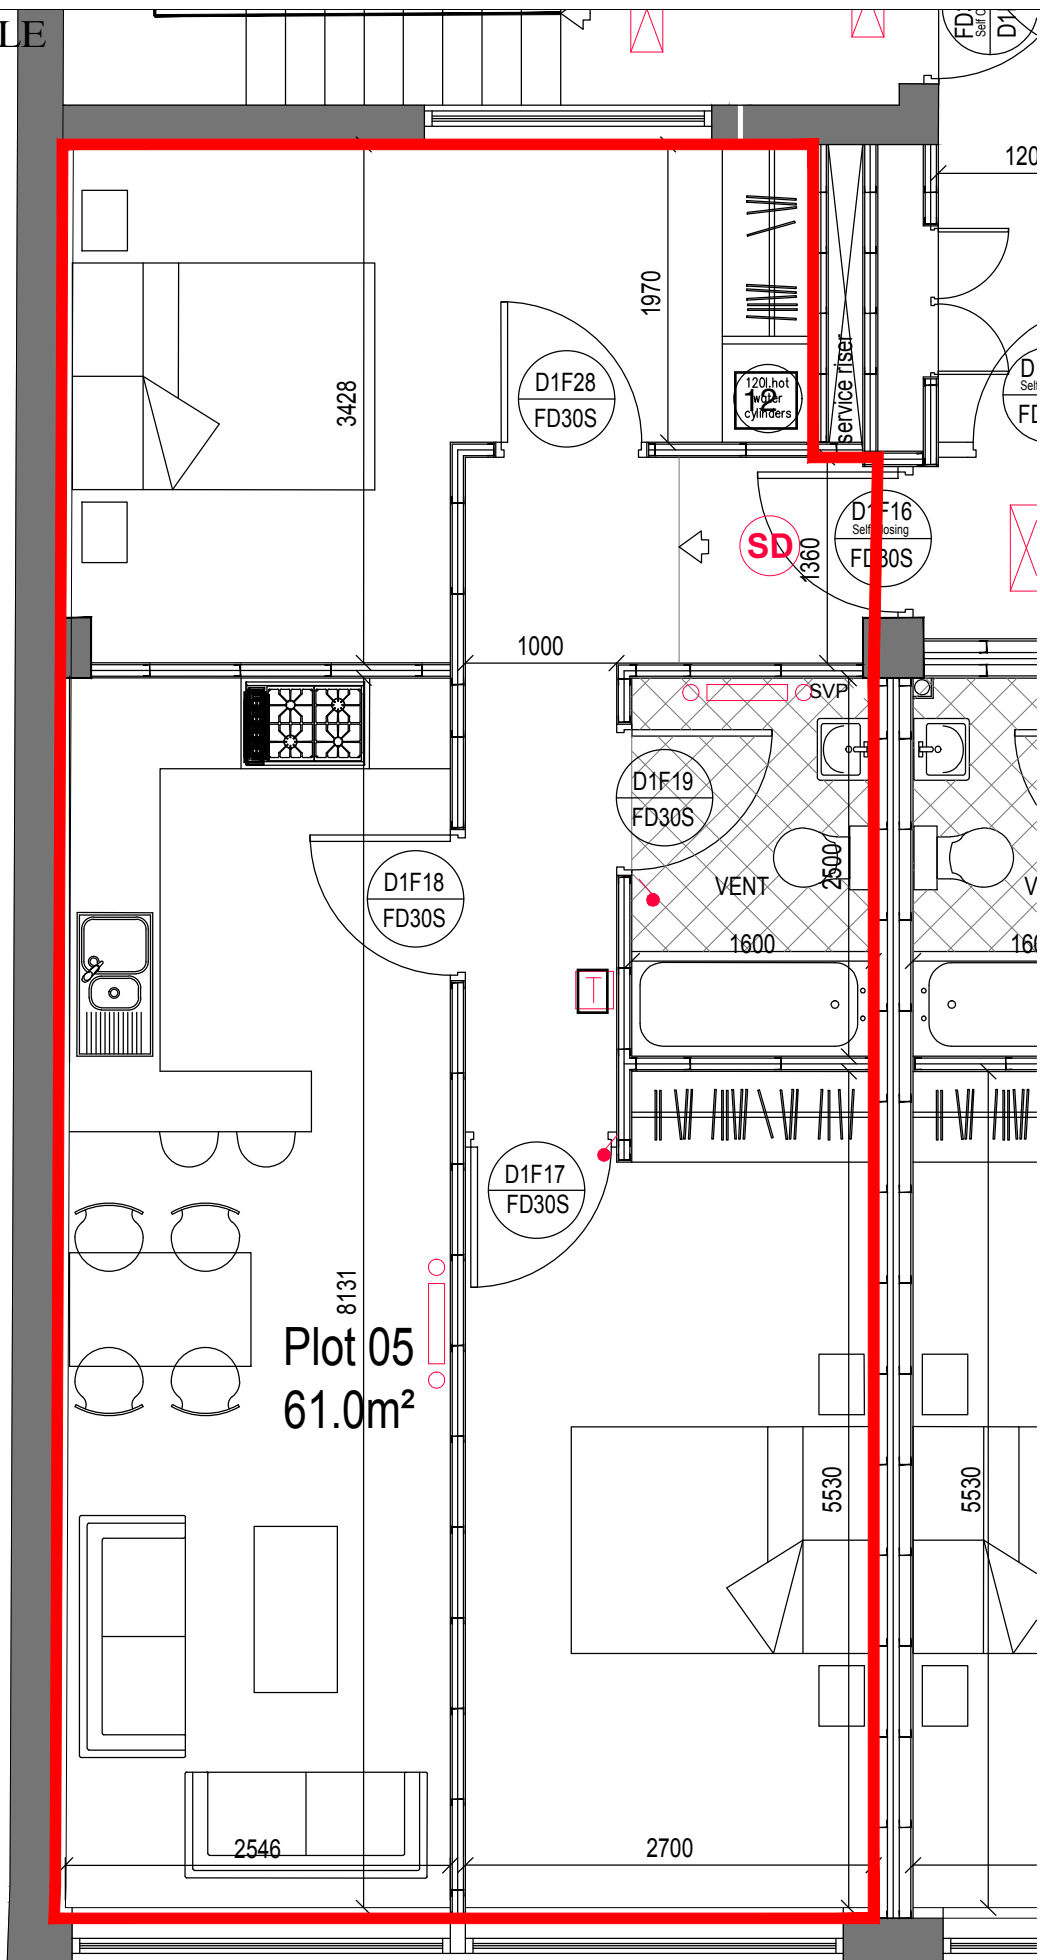

Plot 5
(SCALE 1:50)

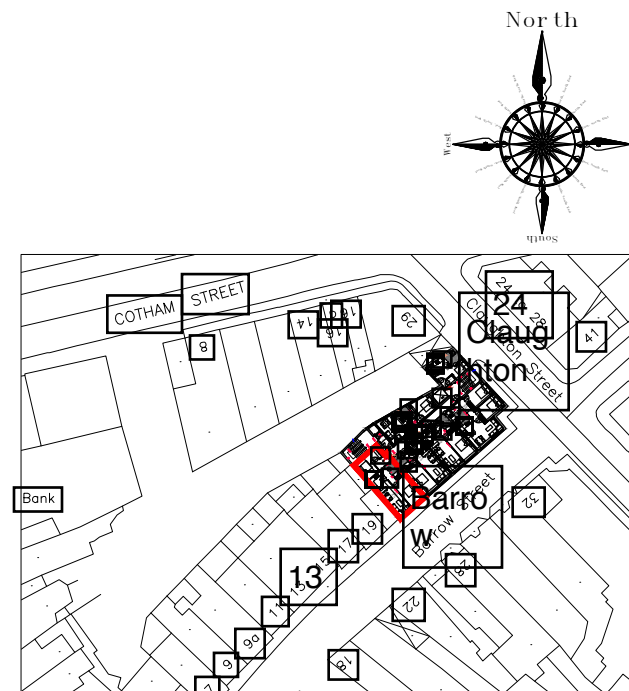

First Floor Plan
(SCALE 1:1250)

General Notes

1. This drawing is to be read in connection with all relevant Architects and engineers drawings and specifications.
2. Do not scale from this drawing. All details and dimensions are to be checked by the contractor/ fabricator prior to commencement of construction/ fabrication. Any discrepancies are to be reported to the Engineer.
3. All dimensions are in millimetres unless noted otherwise. Any existing dimensions noted on this drawing are to be checked by the contractor prior to commencement of works.
4. For final setting out information relating to wall positions refer to Architects drawings.
5. All works to be carried out in strict accordance with relevant British Standards and where applicable local Authorities requirements.

| REV | DATE | REVISION DETAILS | DRAWN | CHKD | APPRD |
|-----|------------|------------------|-------|------|-------|
| - | 04.07.2018 | FIRST ISSUE | CGF | SWH | ADS |

CLIENT:
Luxor Estates Limited

CLIENT REFERENCE:

PROJECT:
Cloughton House, Saint Helens

DRAWING TITLE:
**Lease plans - First Floor
Plot 5**

DRAWING TITLE:
LEASE PLANS



25 Peel House Lane
Widnes
Cheshire
WA8 6TN
Tel: 0151 541 4000
info@adsstructural.co.uk

| | | |
|---------|-----------------|-----|
| SCALE | DOCUMENT NUMBER | REV |
| 1:50@A3 | 17-2233 LP 05 | |